

RIVERSIDE PLACE

Developed, owned
and managed by:





CP OA

ALNWICK ROAD 12 590 m

: CP OA retirement village :

: second floor plan : phase 1, 2 & 3 :

: scale 1:300 :

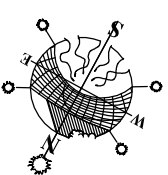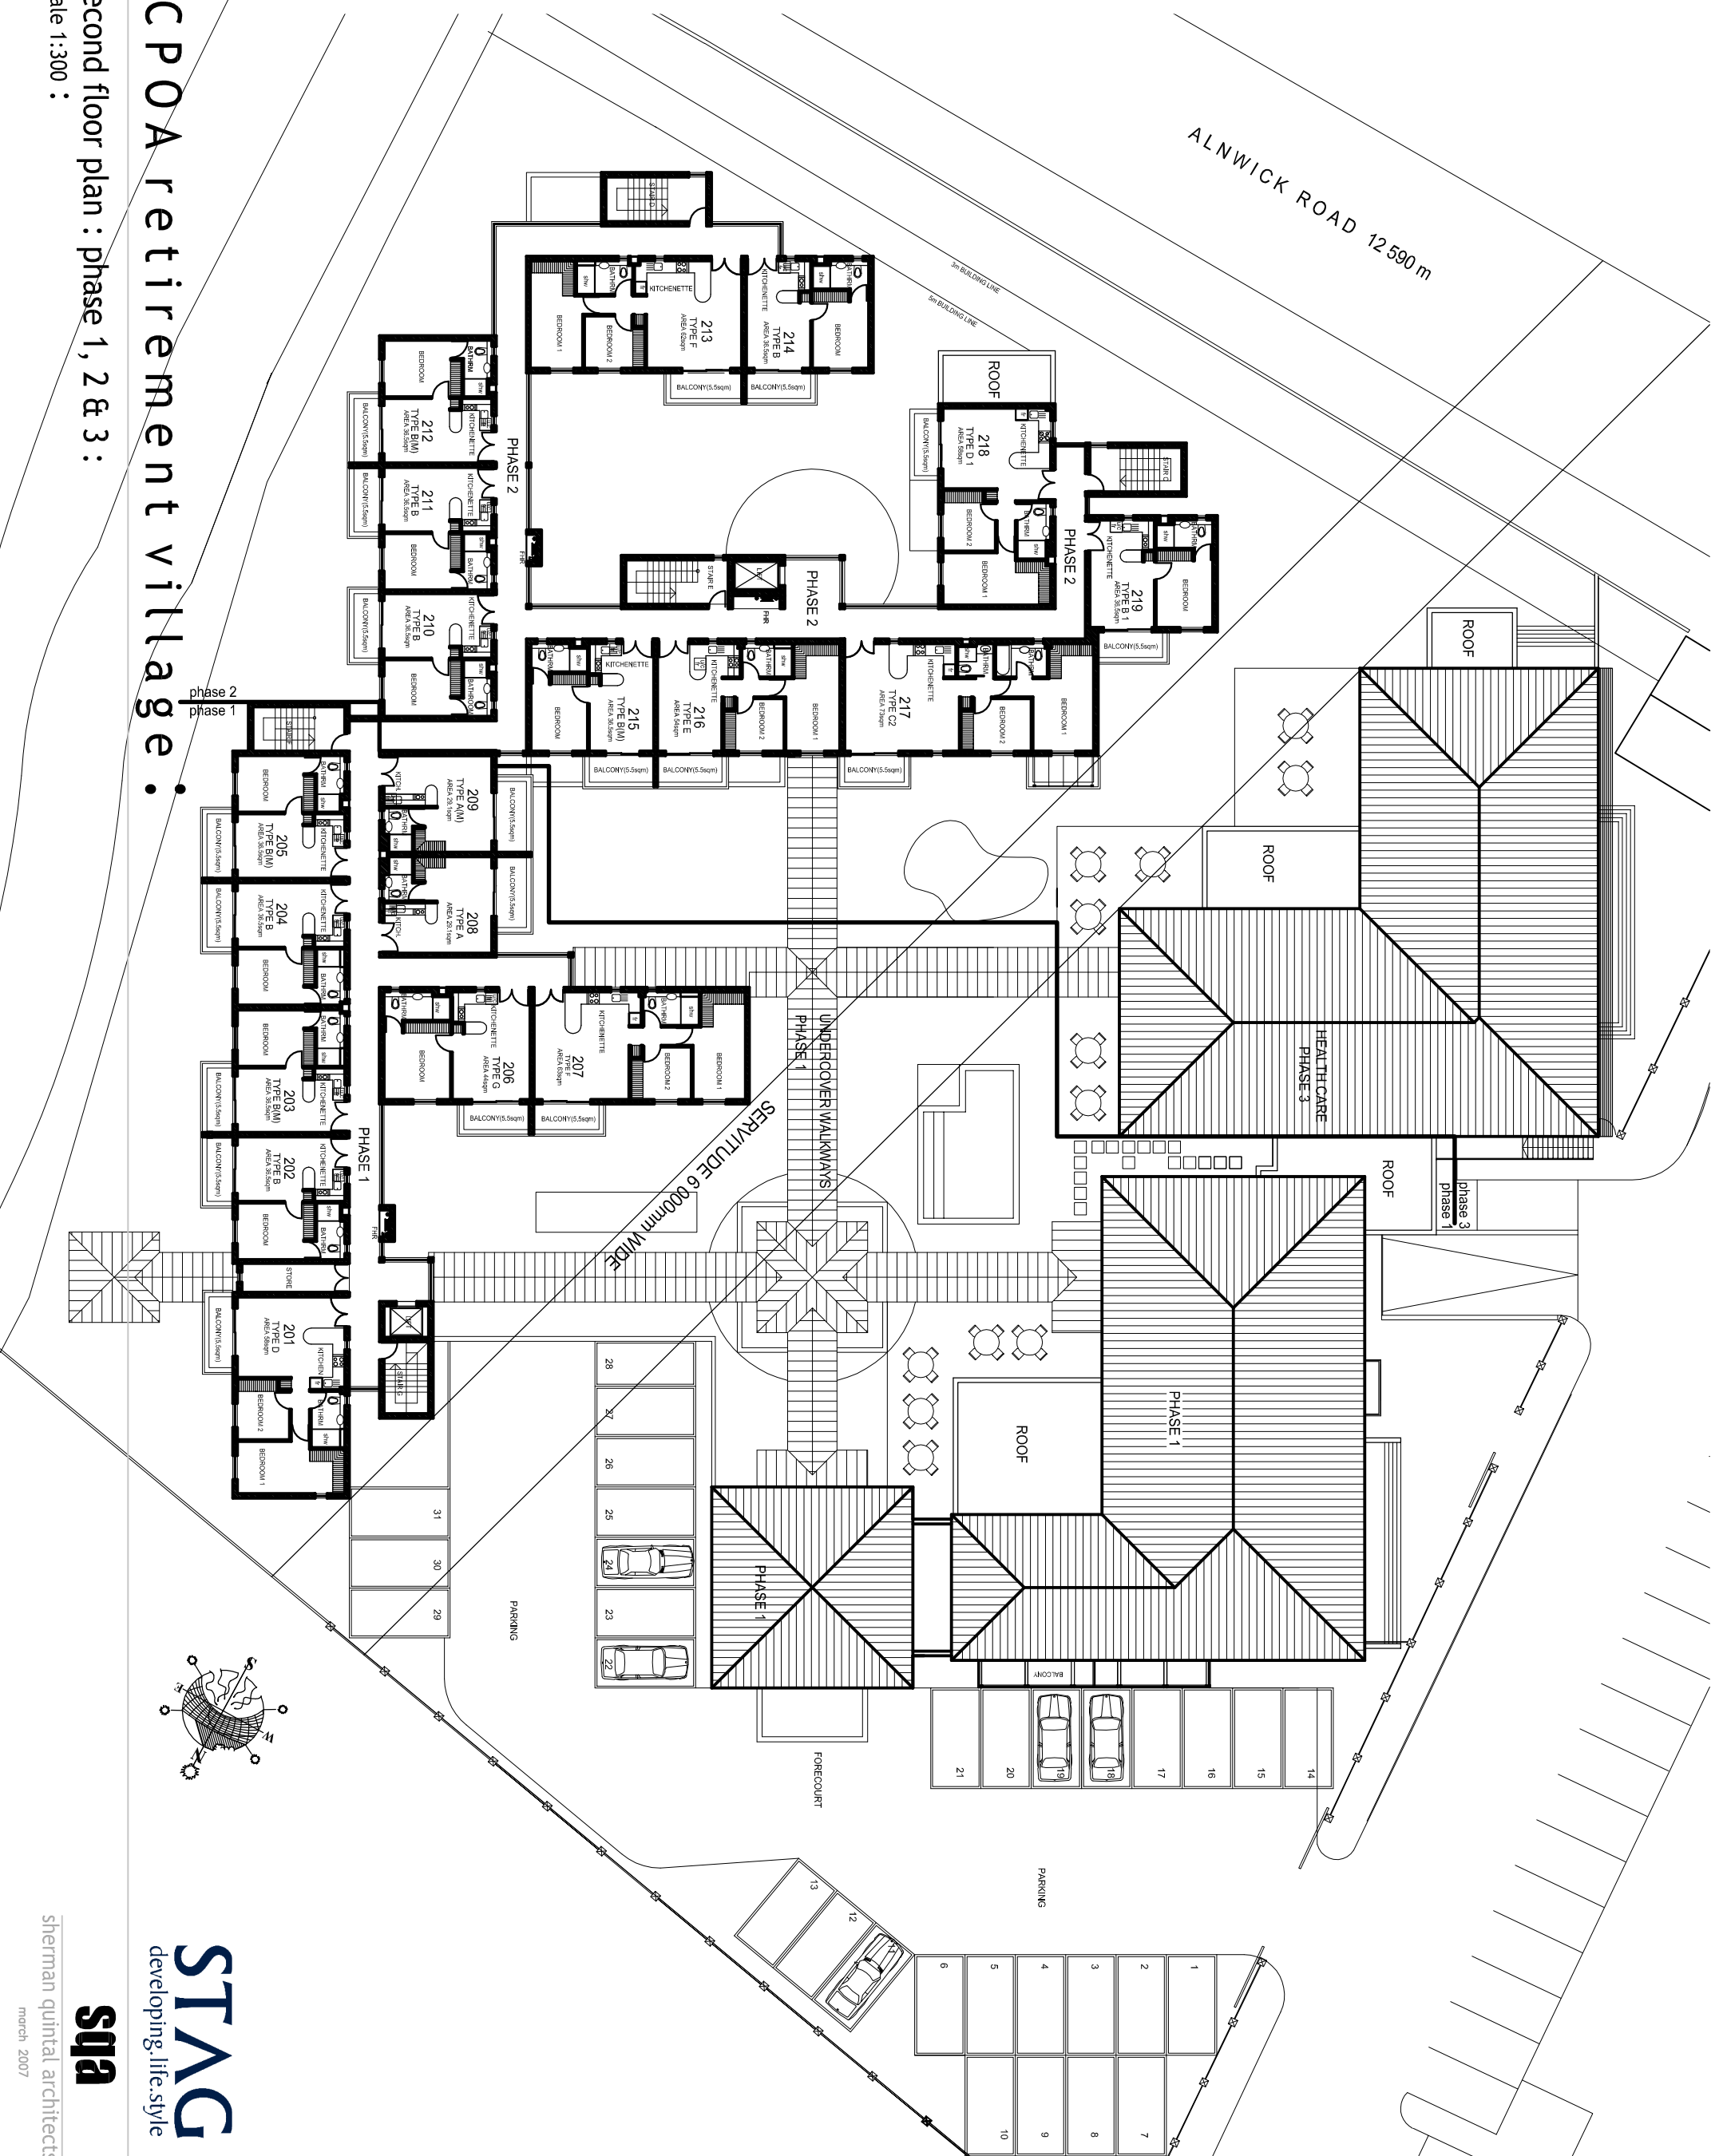

STAG
developing life style

sqa

sherman quintal architects
march 2007